



Vintara - Day Spa  
105 Fraser Rd  
Rutherford, Vic, 3685

Date Drawn May 2010  
Scale @ A1 1:100  
Date of Print 24/05/2010 11:05:16 AM


Drawing  
A08

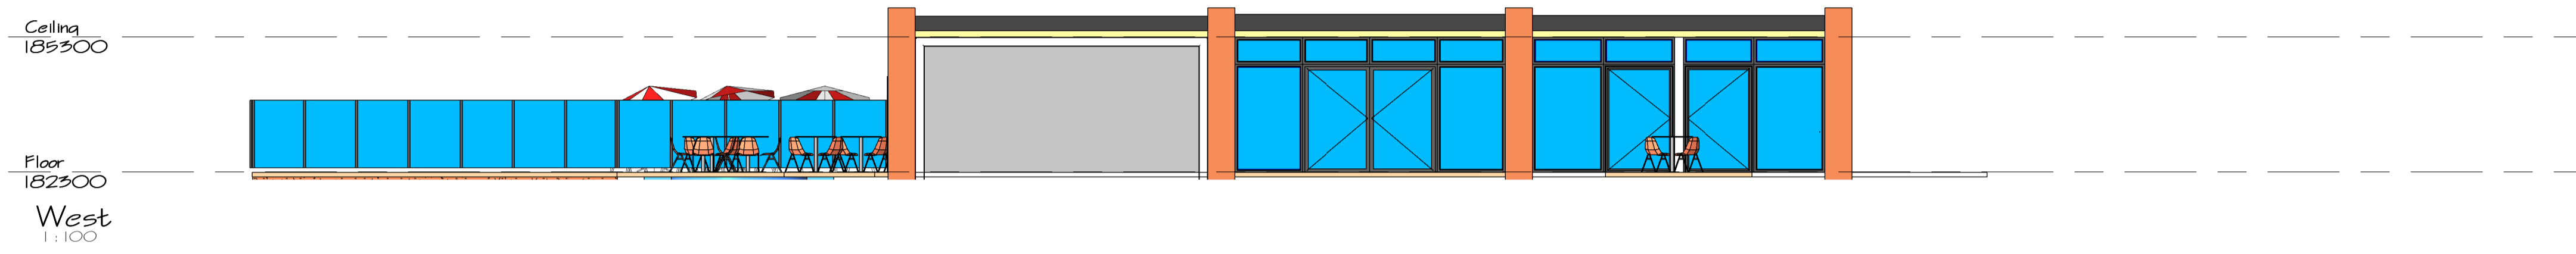


West  
1:100

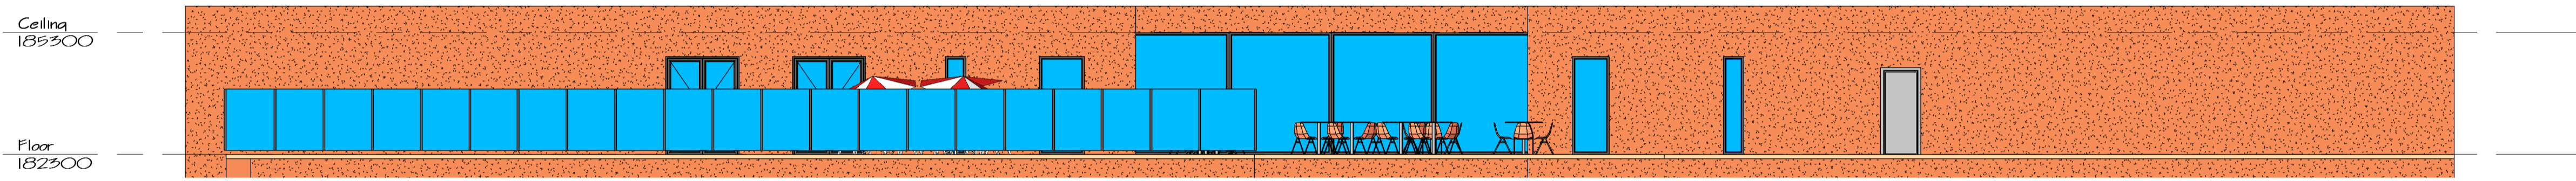

North  
1:100

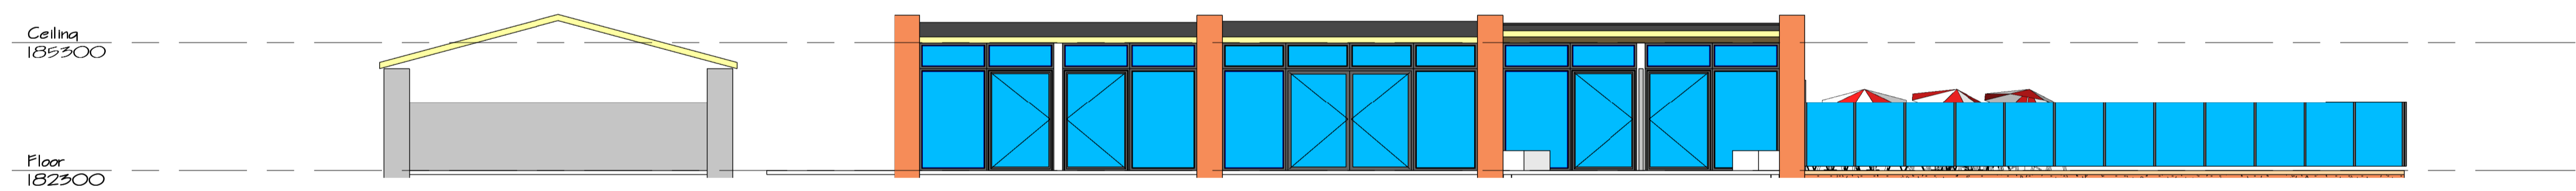

East  
1:100

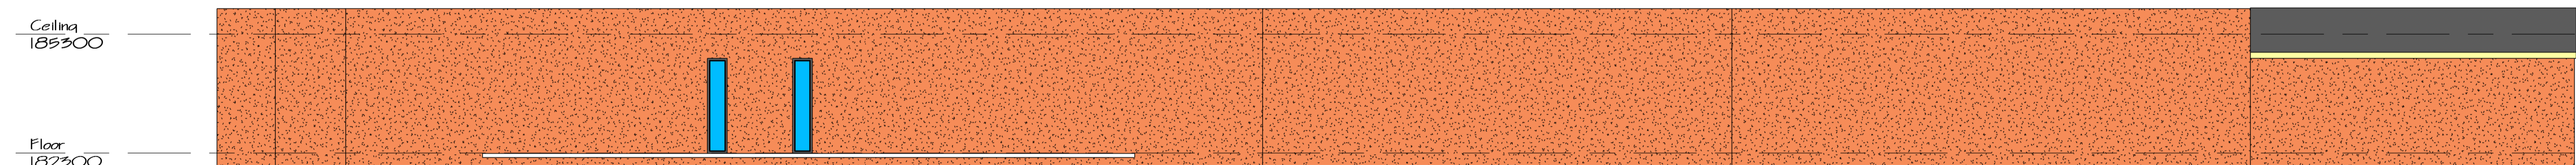

South  
1:100



P.O. Box 881 Albury  
Ph: 02 6021 5799  
info@simpsonarchitects.com.au

Vintara - Day Spa  
105 Fraser Rd  
Rutherford, Vic, 3685

Date Drawn May 2010  
Scale @ A1 1:100  
Date of Print 24/05/2010 11:05:21 AM

Drawing  
A09