



 P.O. Box 881 Albury

 Ph: 02 6021 5799

 info@simpsonarchitects.com.au

Vintara - Winery

 105 Fraser Rd

 Rutherglen, Vic, 3685


Date Drawn May 2010

 Scale @ A1 1:100


 Date of Print 24/05/2010 11:35:32 AM

Drawing


 A10

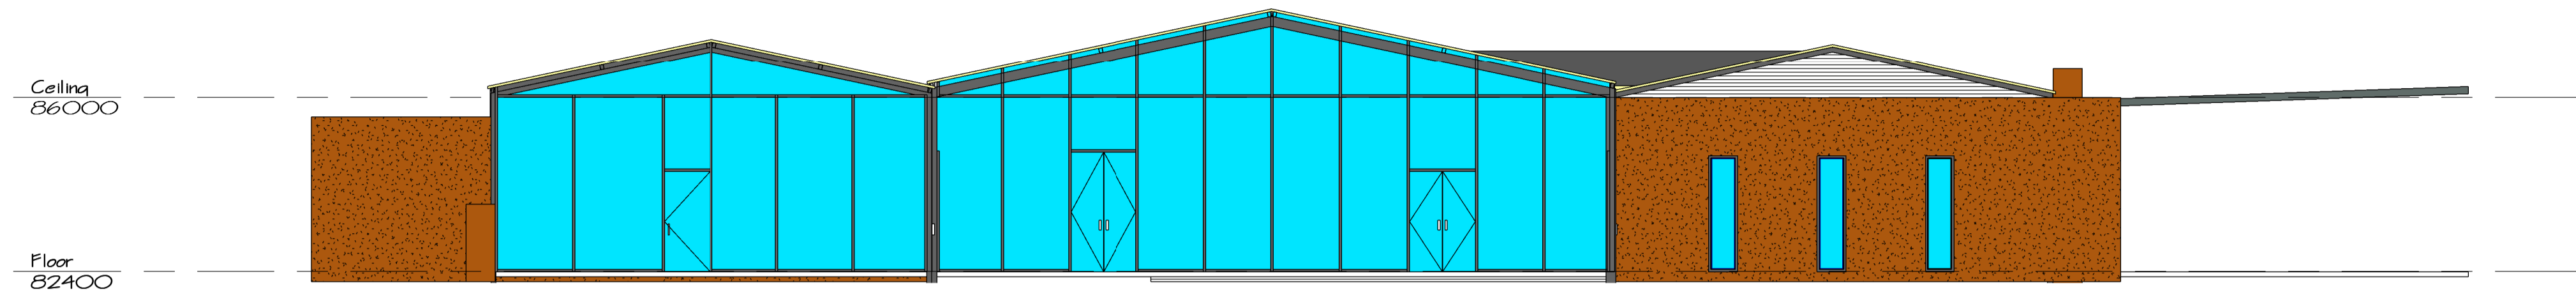


North
1:100

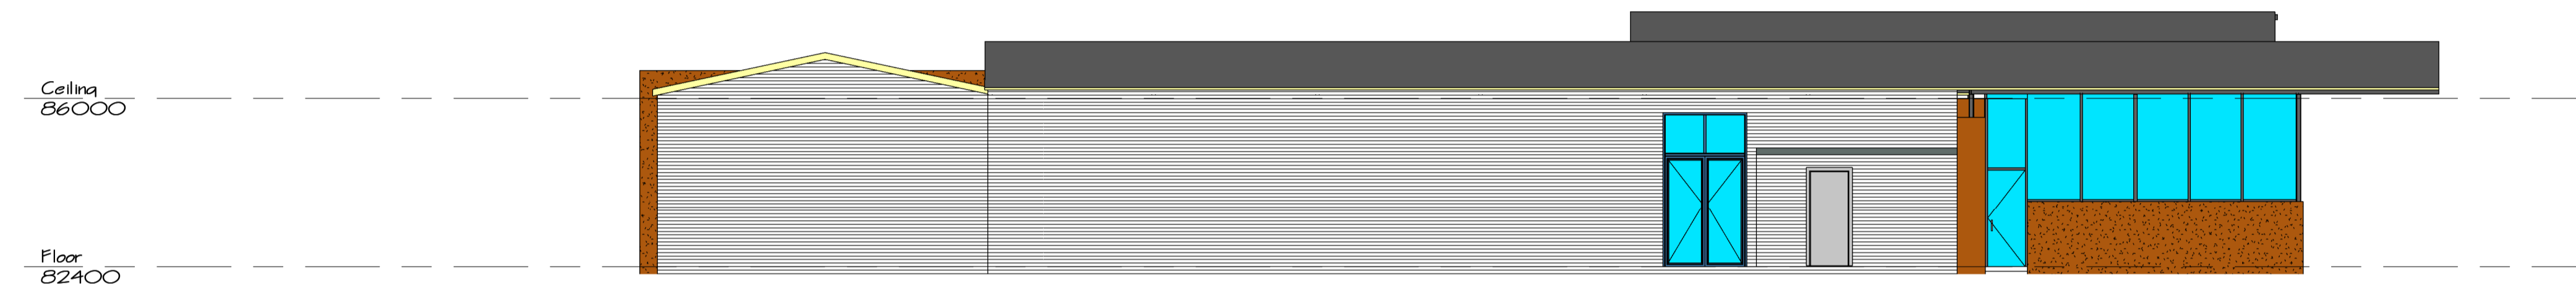

East
1:100

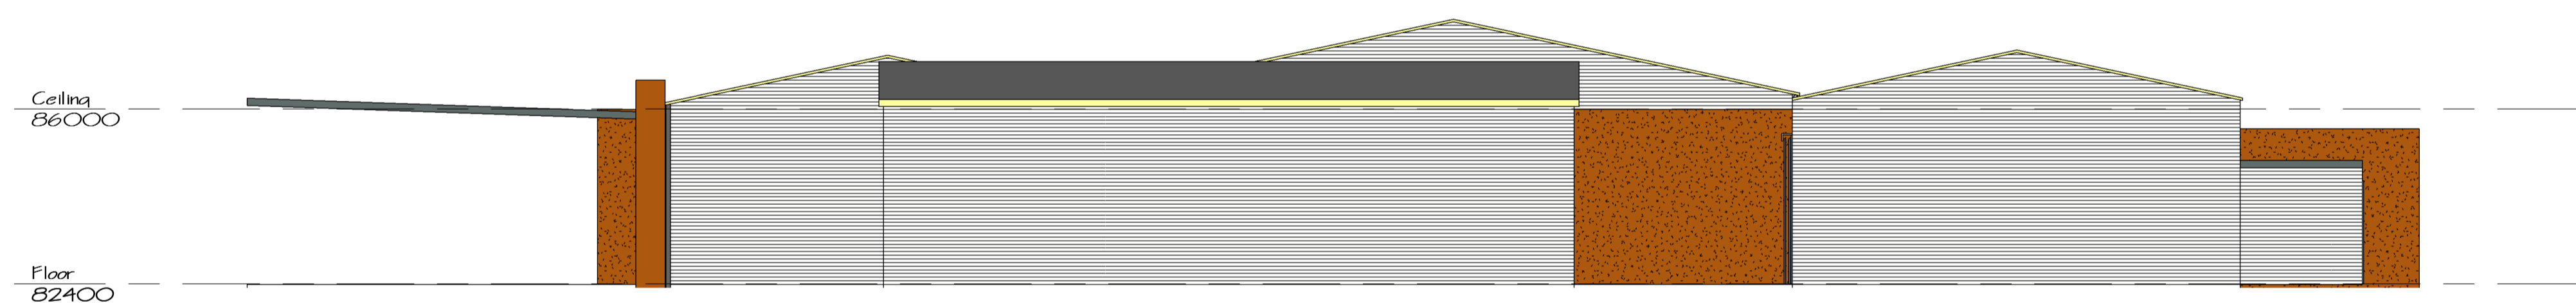

South
1:100

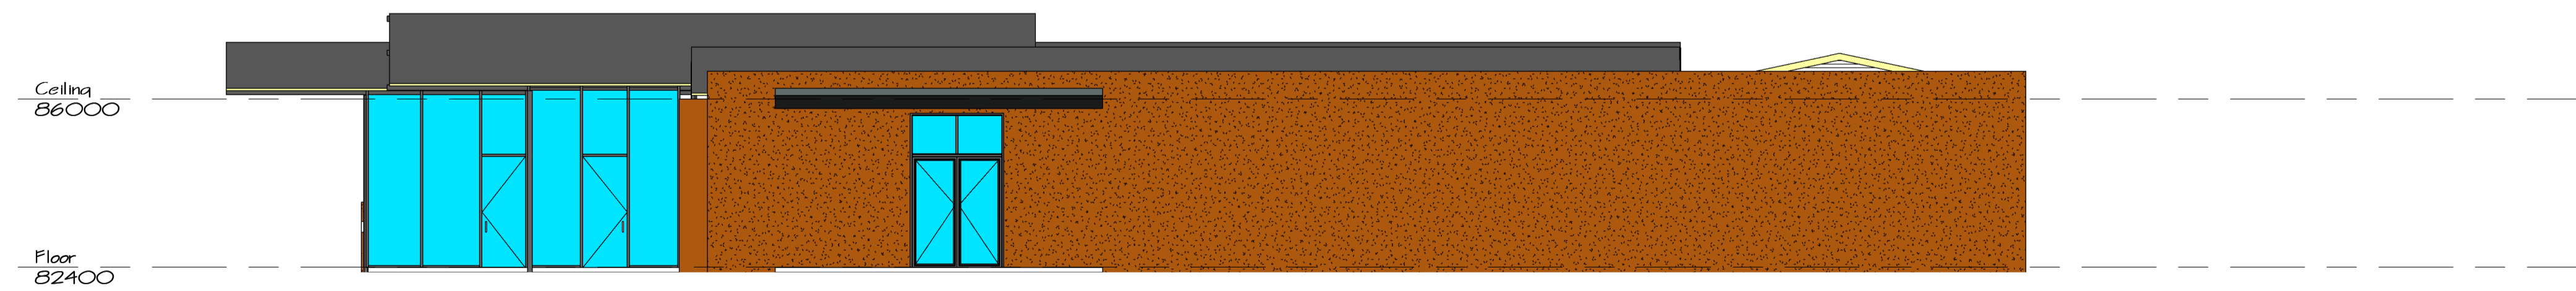

West
1:100



P.O. Box 881 Albury
Ph: 02 6021 5799
info@simpsonarchitects.com.au

Vintara - Winery
105 Fraser Rd
Rutherford, Vic, 3685

Date Drawn May 2010
Scale @ A1 1:100
Date of Print 24/05/2010 11:35:37 AM

Drawing
All